


PLAN Emergency Unit Extended Plan
SCALE 1:100 Poipet Referral Hospital

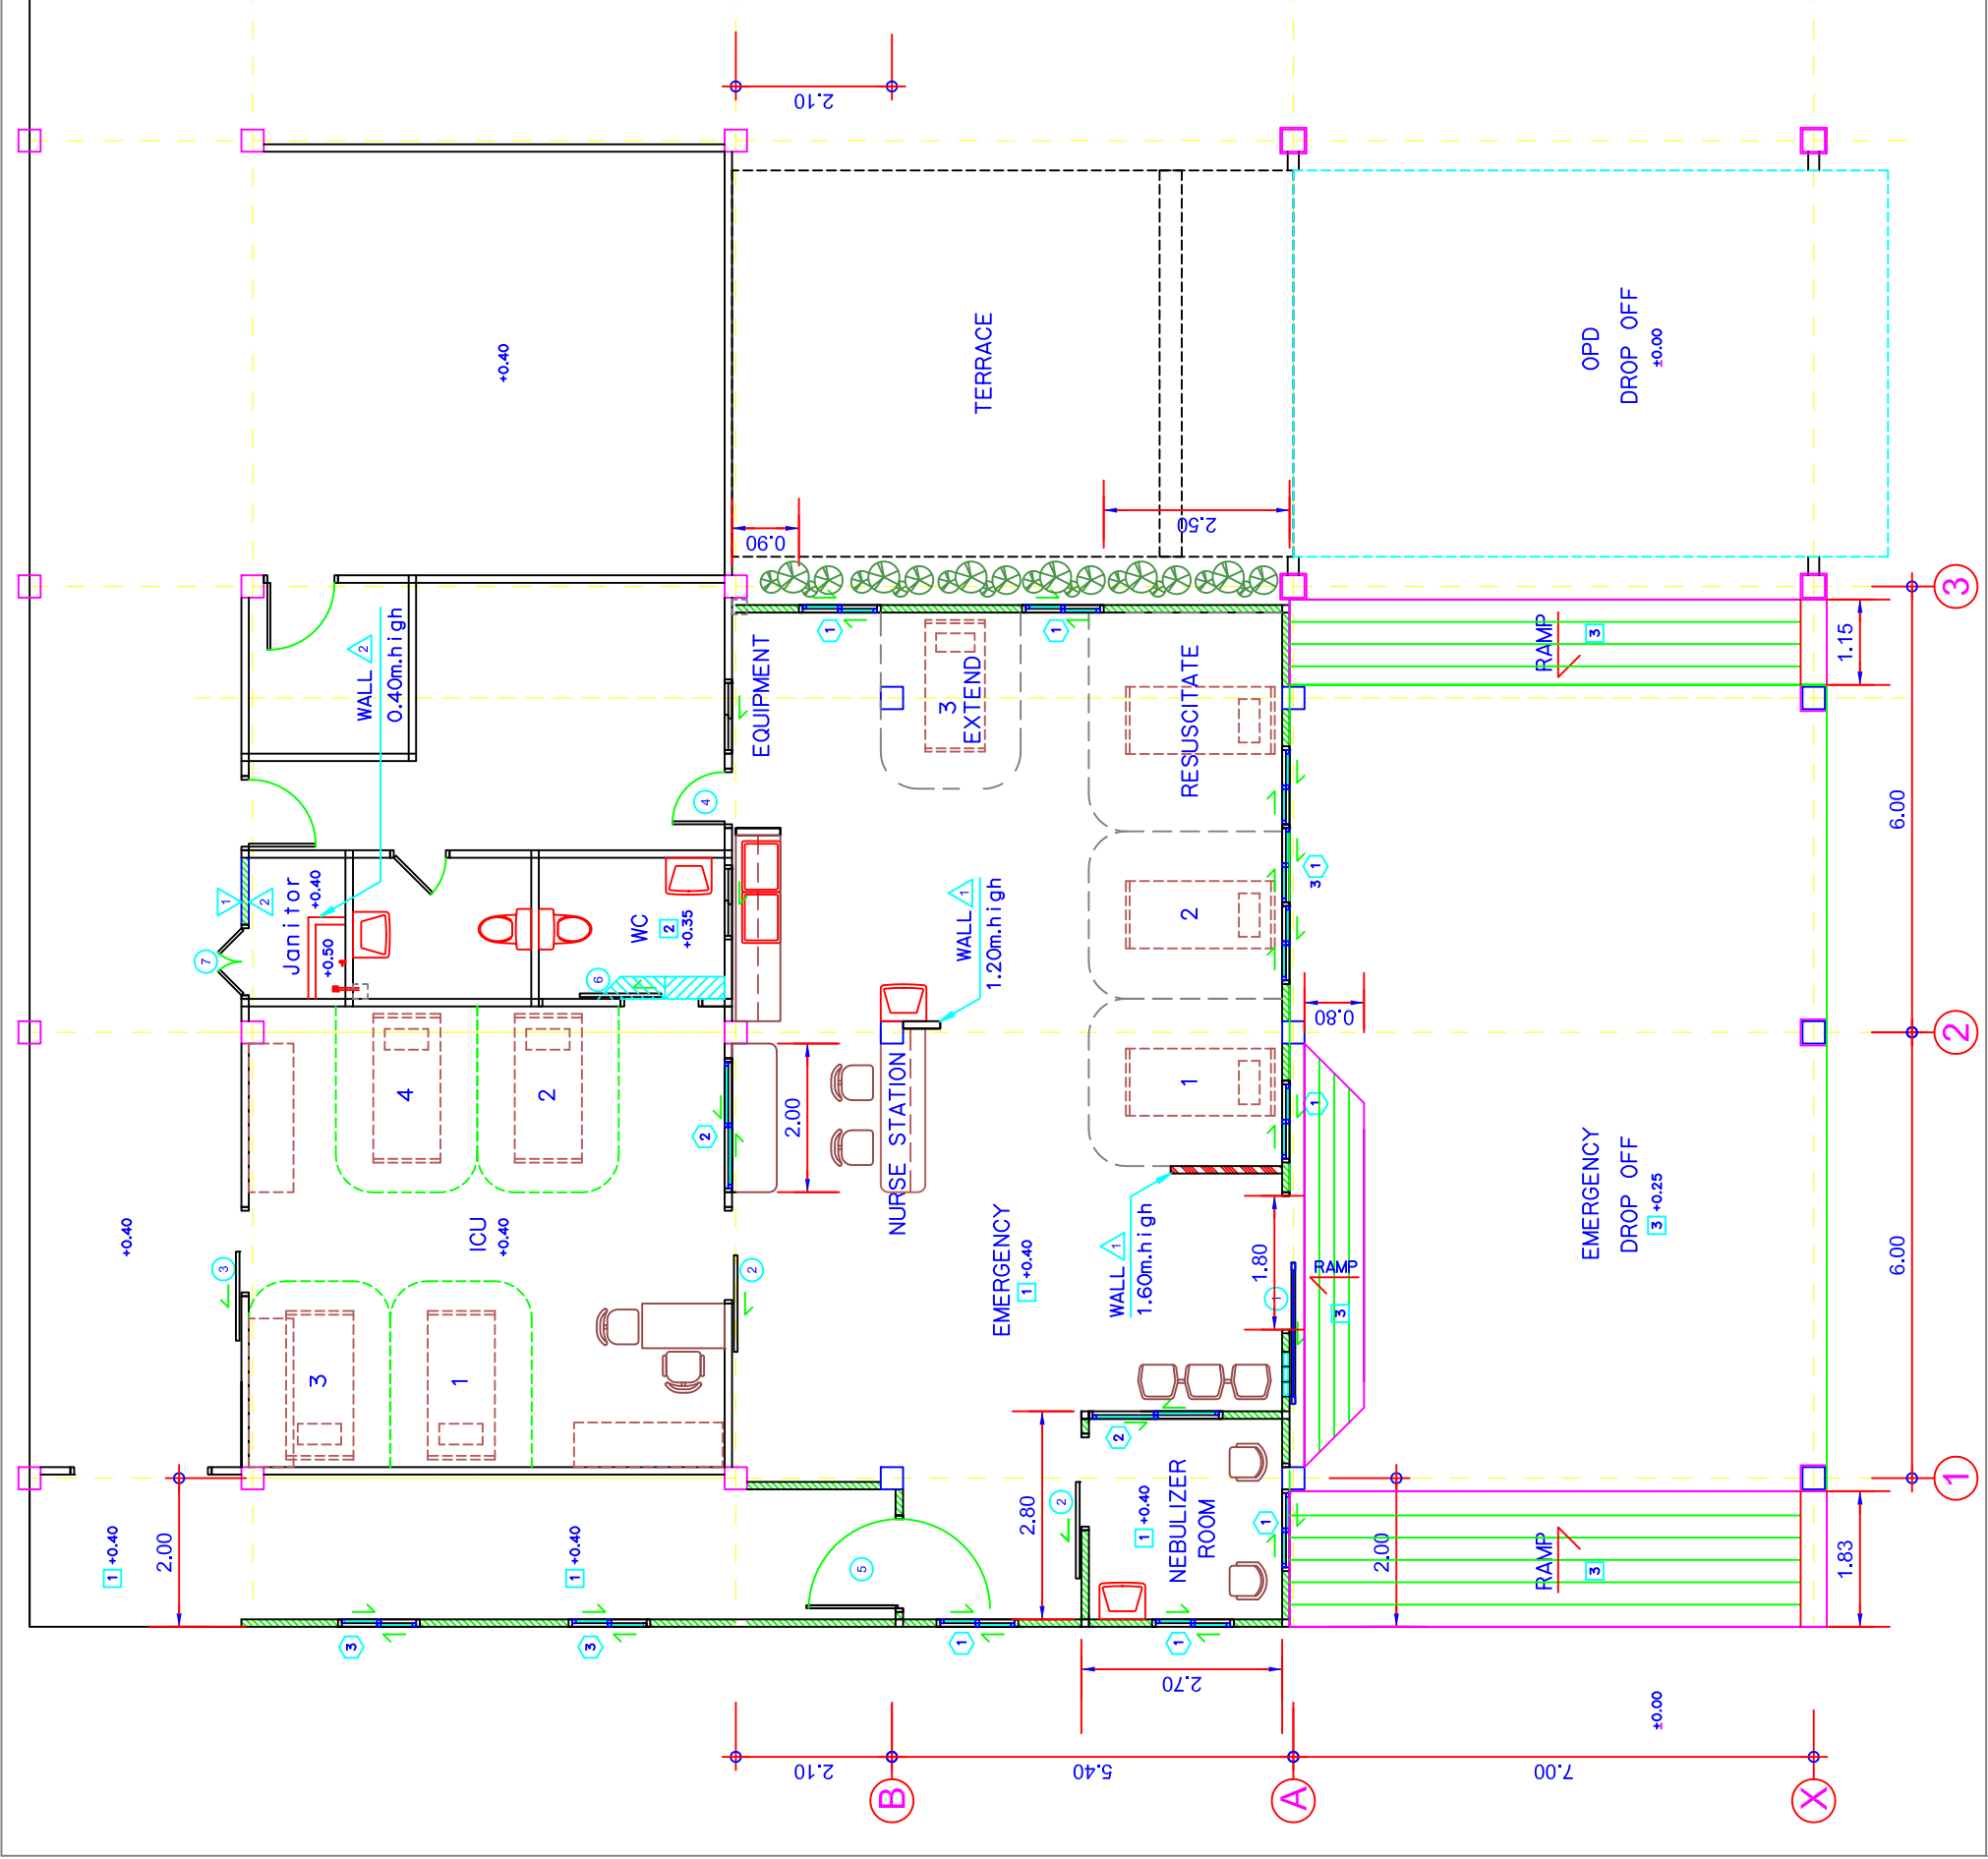

Emergency Unit Extended
Poipet Referral Hospital
Kingdom of Cambodia

Design & Construction Division
Ministry of Public Health
Thailand