


លេខគម្រោង ៧.១២៤/ត.គ./២៥៦៤ ផែនទី

PLAN Emergency Unit Extended Plan  
SCALE 1:100 Poipet Referral Hospital

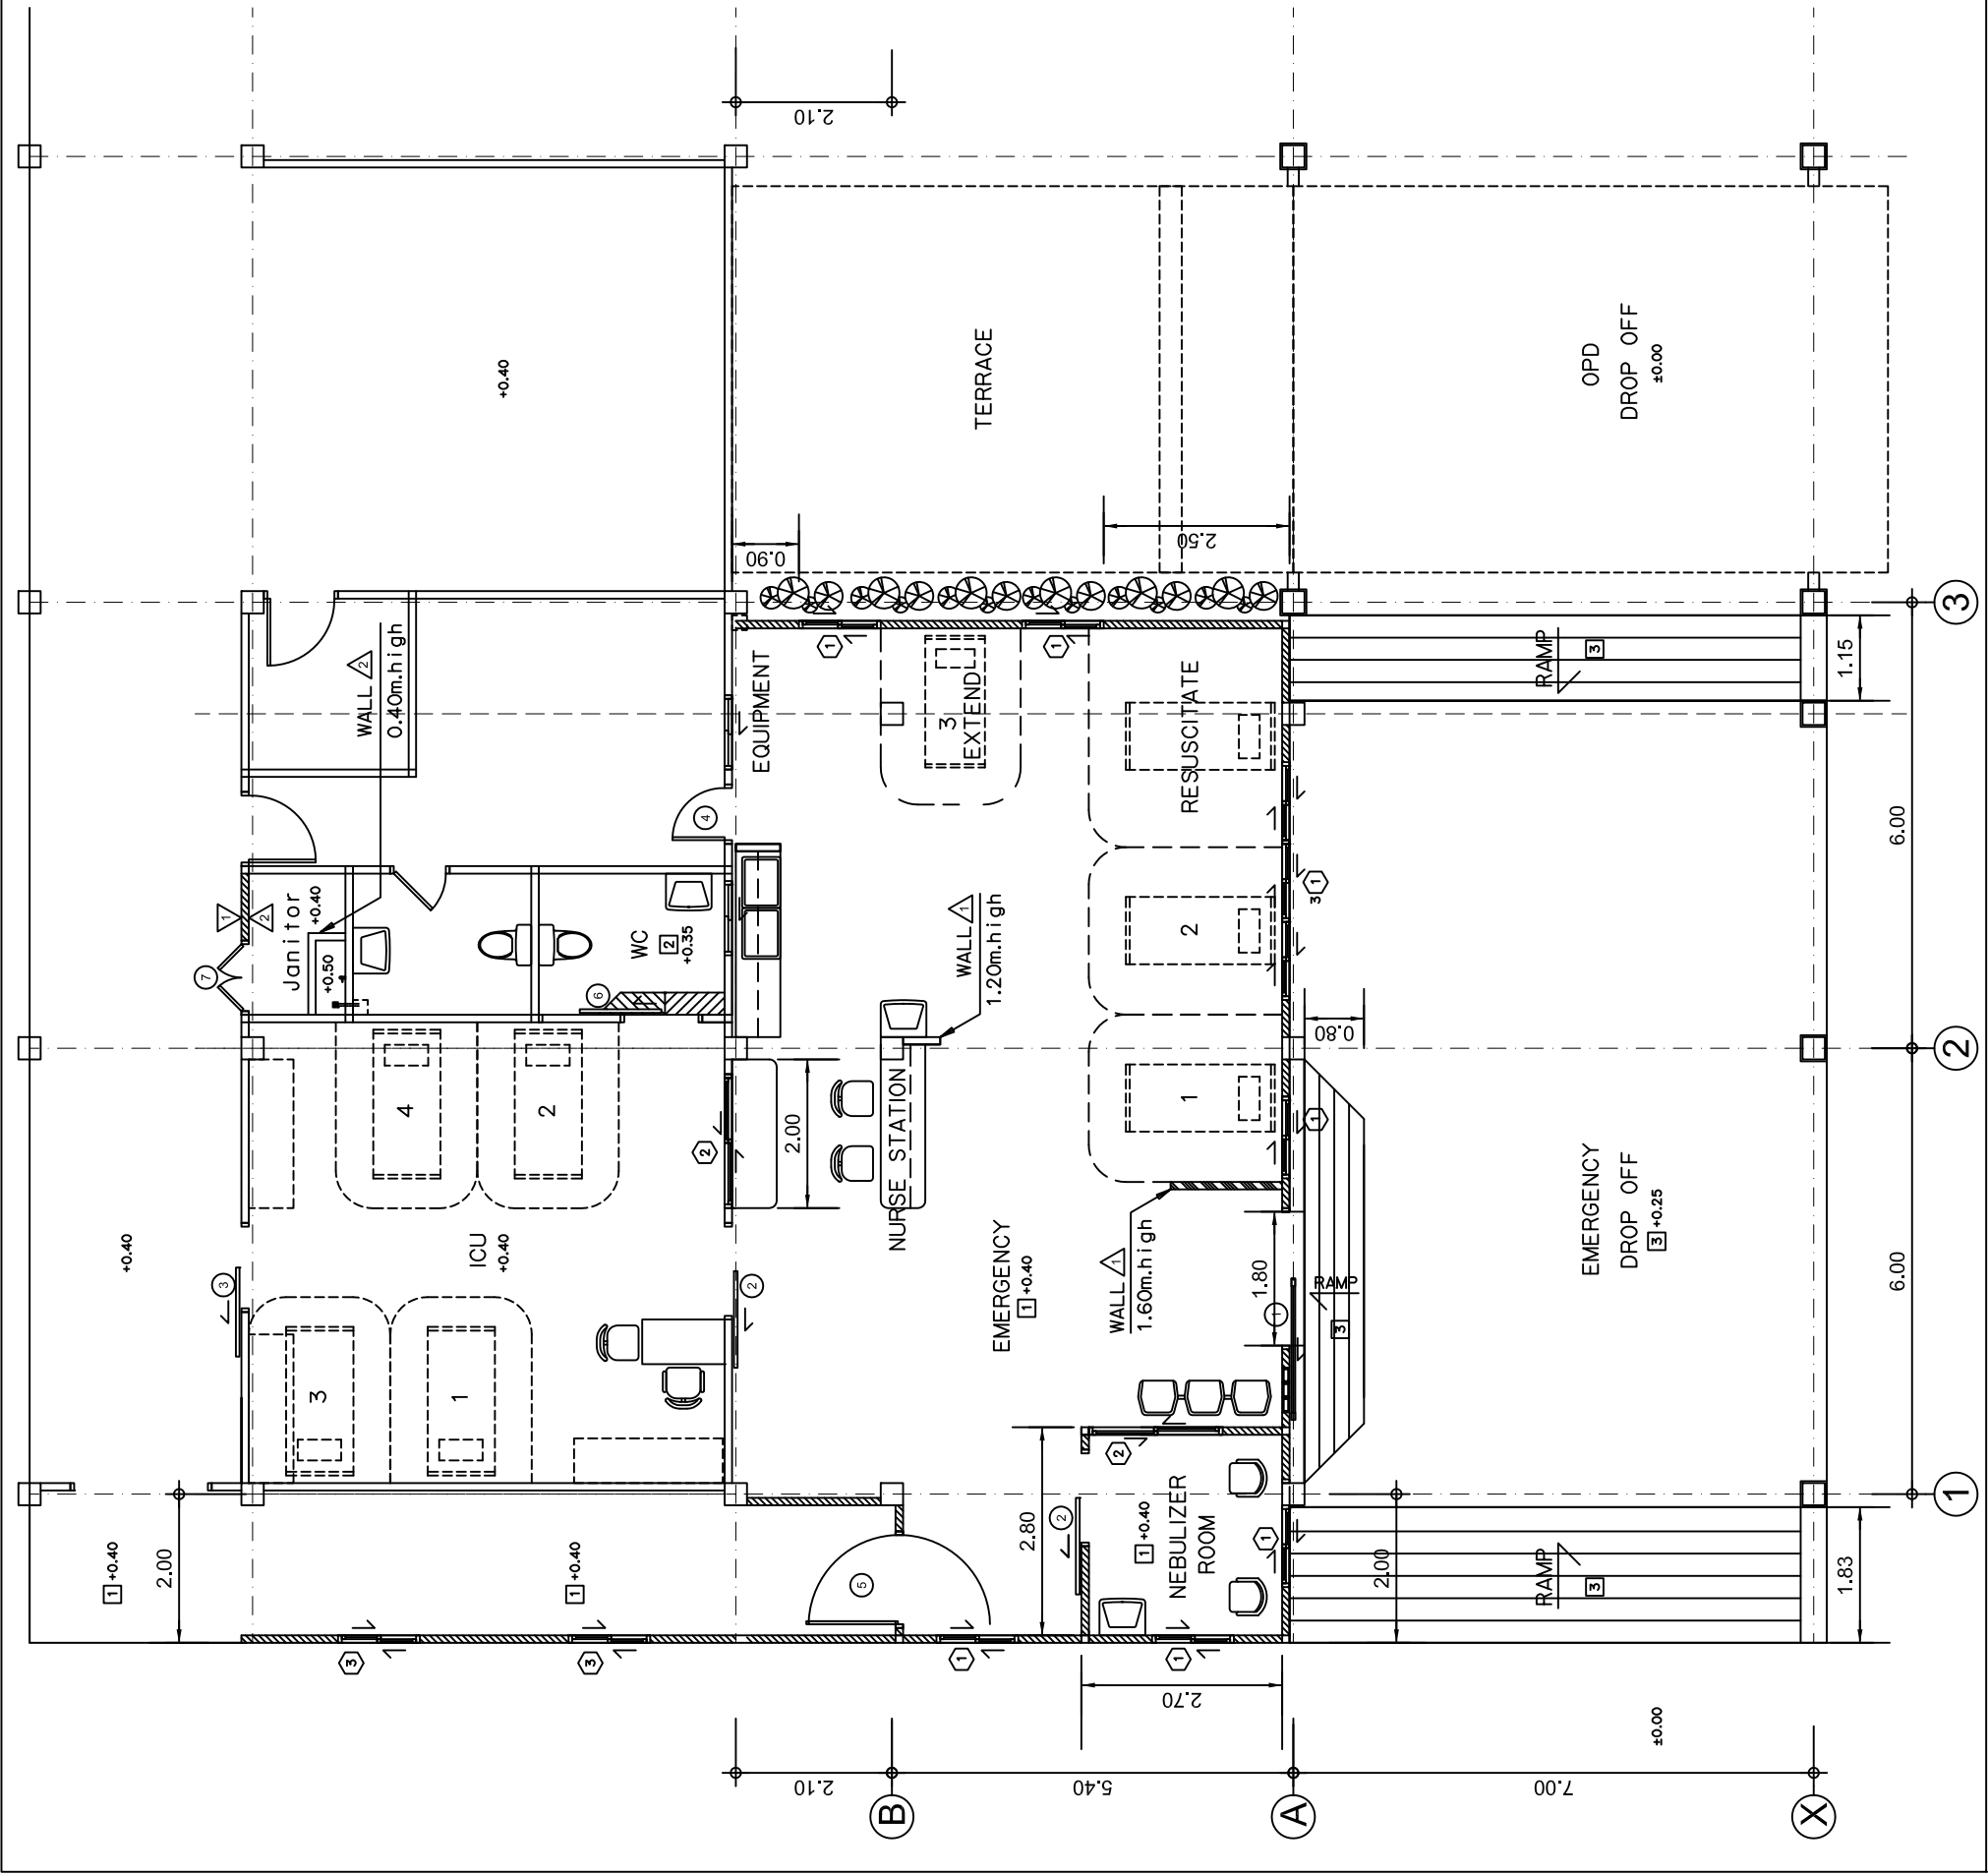

Emergency Unit Extended  
Poipet Referral Hospital  
Kingdom of Cambodia

Design & Construction Division  
Ministry of Public Health  
Thailand