
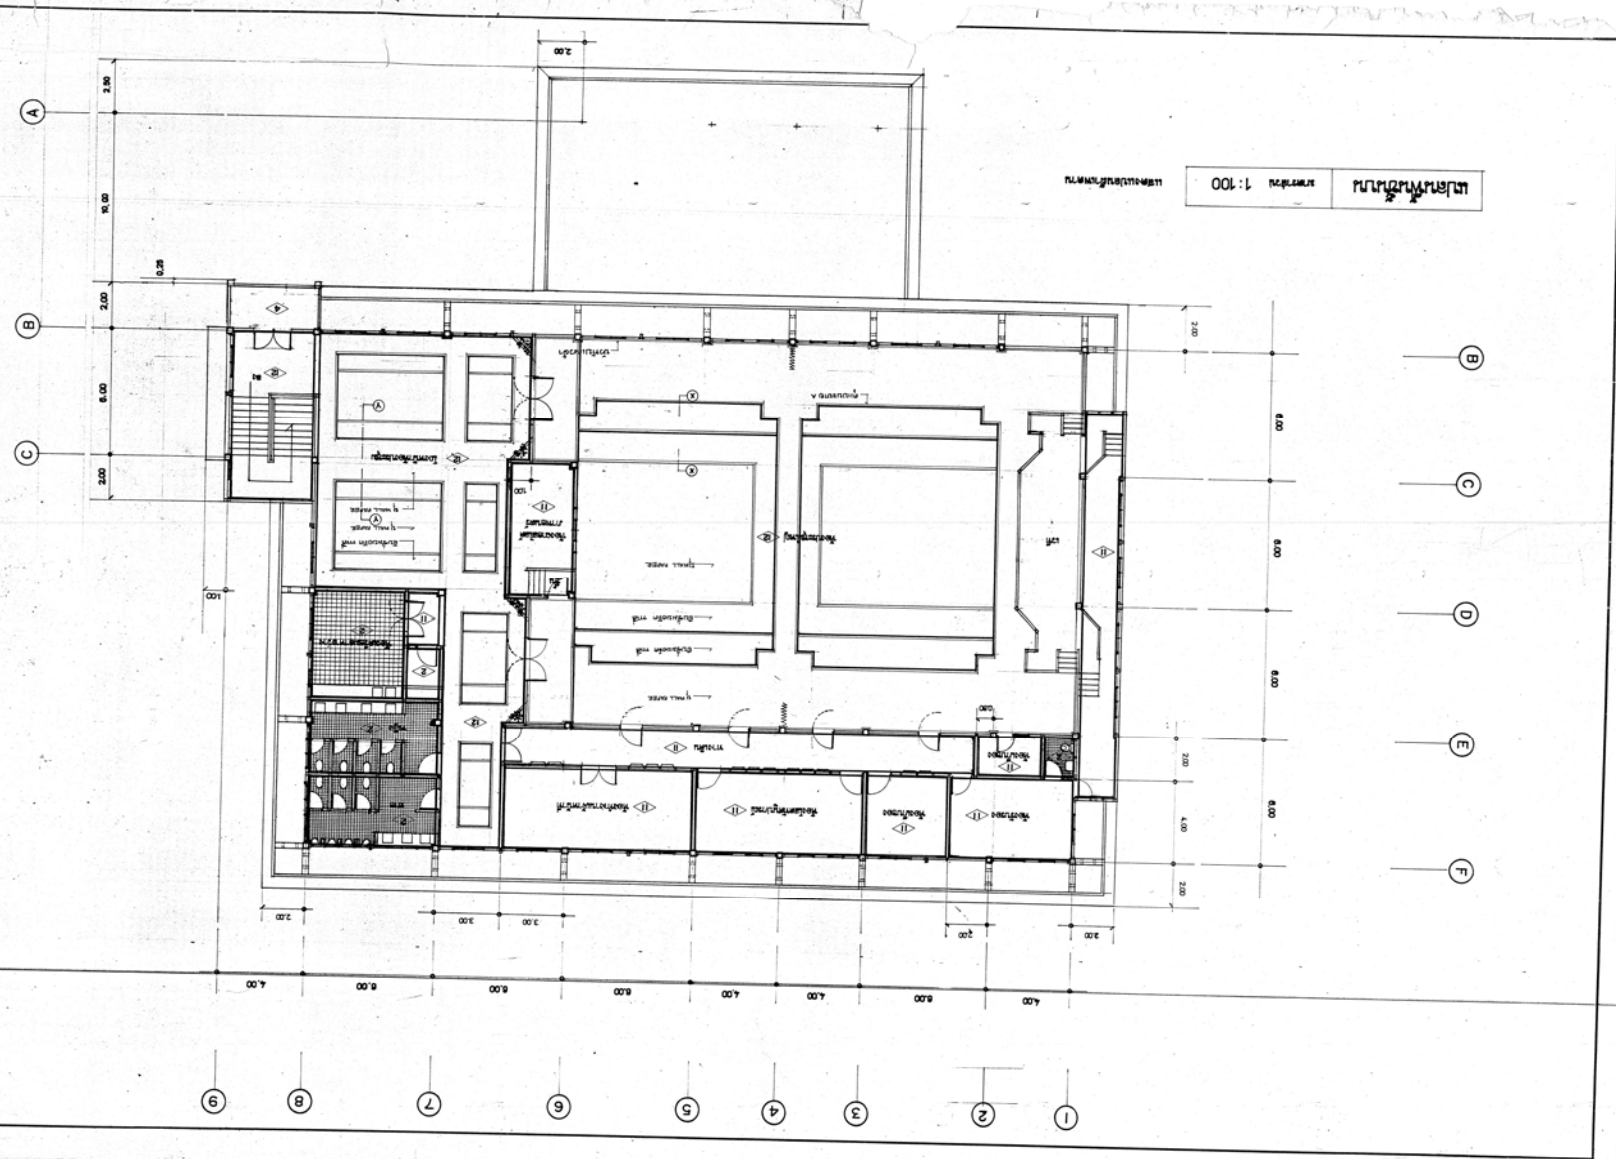


8728	18	57

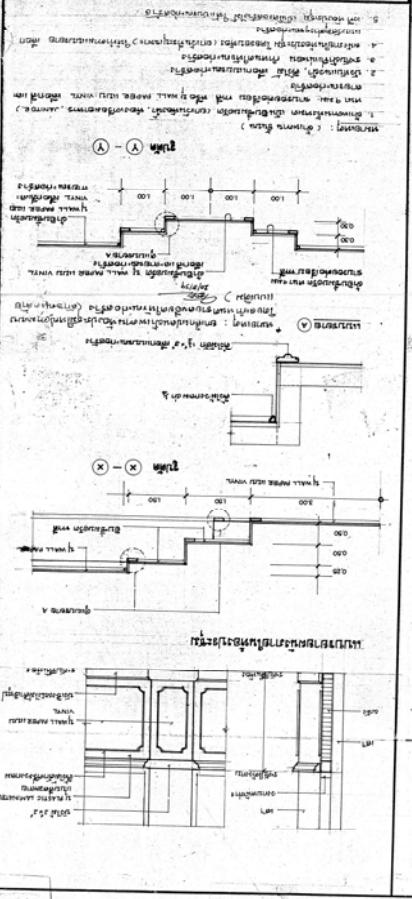


Scale: 1:100

8728	11	57
8728	11	57
8728	11	57

1. 2. 

1:100
 A - B


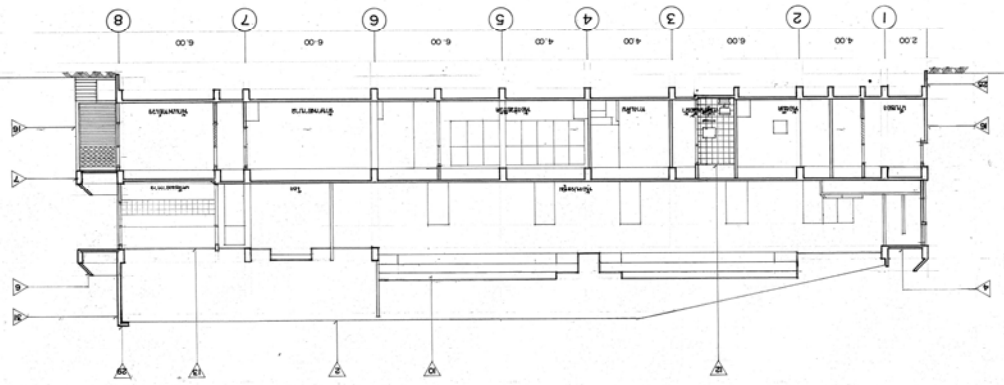

1:100
 A - A


